



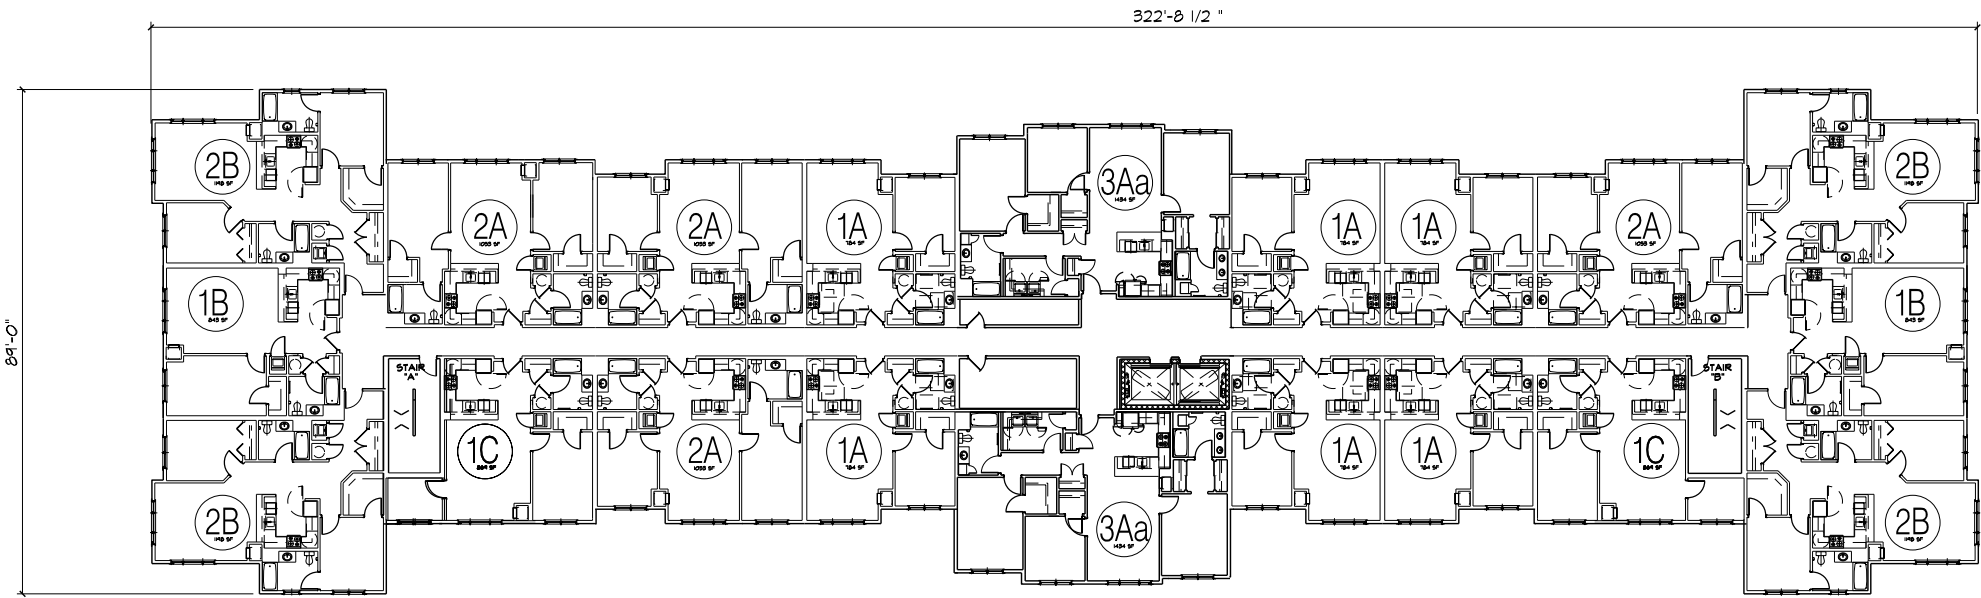

LEVEL 2 - 5 PLAN

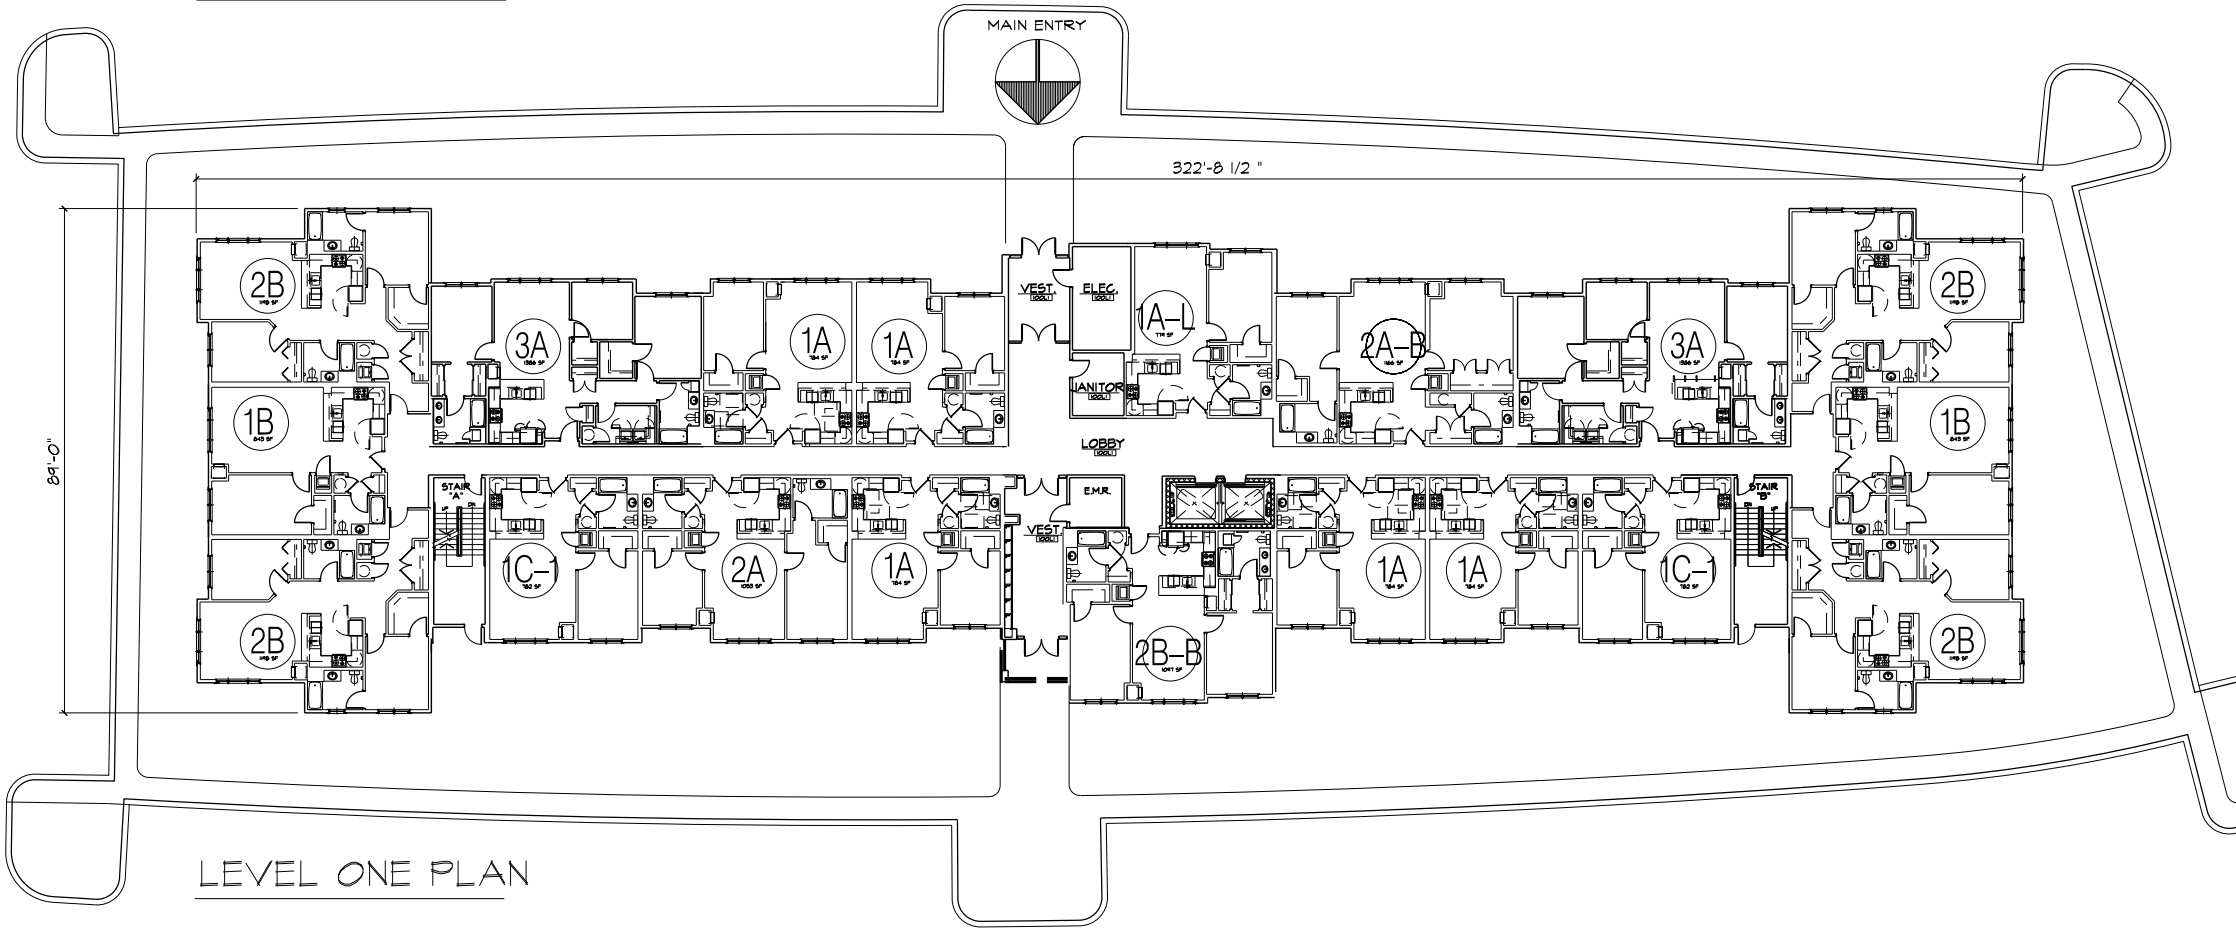

LEVEL ONE PLAN

BLDG A

5 STORIES - 20 UNITS/FLR - LEVELS 2 - 5
19 UNITS - LEVEL ONE

99 UNITS

	784 SF ONE BEDROOM	843 SF ONE BEDROOM	780 SF ONE BEDROOM	774 SF ONE BEDROOM	849 SF ONE BEDROOM	1033 SF ONE BEDROOM + DEN	1119 SF TWO BEDROOM	1164 SF TWO BEDROOM	1071 SF TWO BEDROOM	1031 SF TWO BEDROOM	1434 SF THREE BEDROOM	
LEVEL	1A	1B	1C-1	1A-L	1C	2A	2B	2-AB	2-BB	2-AL	3A	TOTAL
L 5	6	2	0	0	2	4	4	0	0	0	2	20
L 4	6	2	0	0	2	4	4	0	0	0	2	20
L 3	6	2	0	0	2	4	4	0	0	0	2	20
L 2	6	2	0	0	2	4	4	0	0	0	2	20
L 1	5	2	2	1	0	1	4	1	1	0	2	19
TOTAL	29	10	2	1	8	17	20	1	1	0	10	99

UNIT TYPE				
BUILDING	1 BED	2 BED	3 BED	TOTALS
A	50	34	10	94
B	34	28	8	70
C	51	31	10	92
TOTAL 3 BLDGS	135	93	28	256

FLOOR AREA BY LEVEL					
L-1	L-2	L-3	L-4	L-5	TOTAL
22,536 GSF	22,536	22,536	22,536	22,536	112,680 GSF

NOTE: SQUARE FOOTAGE CALCULATIONS ARE MEASURED FROM THE CENTERLINE OF DEVICES & CORRIDOR WALLS AND THE OUTSIDE FACE OF STUD ON EXTERIOR WALLS.


CONCEPTUAL PLANS - BLDG A

STONE RIDGE
MILFORD, MA

Scale: 1" = 16'-0" 03 - 08 - 18

A1-1



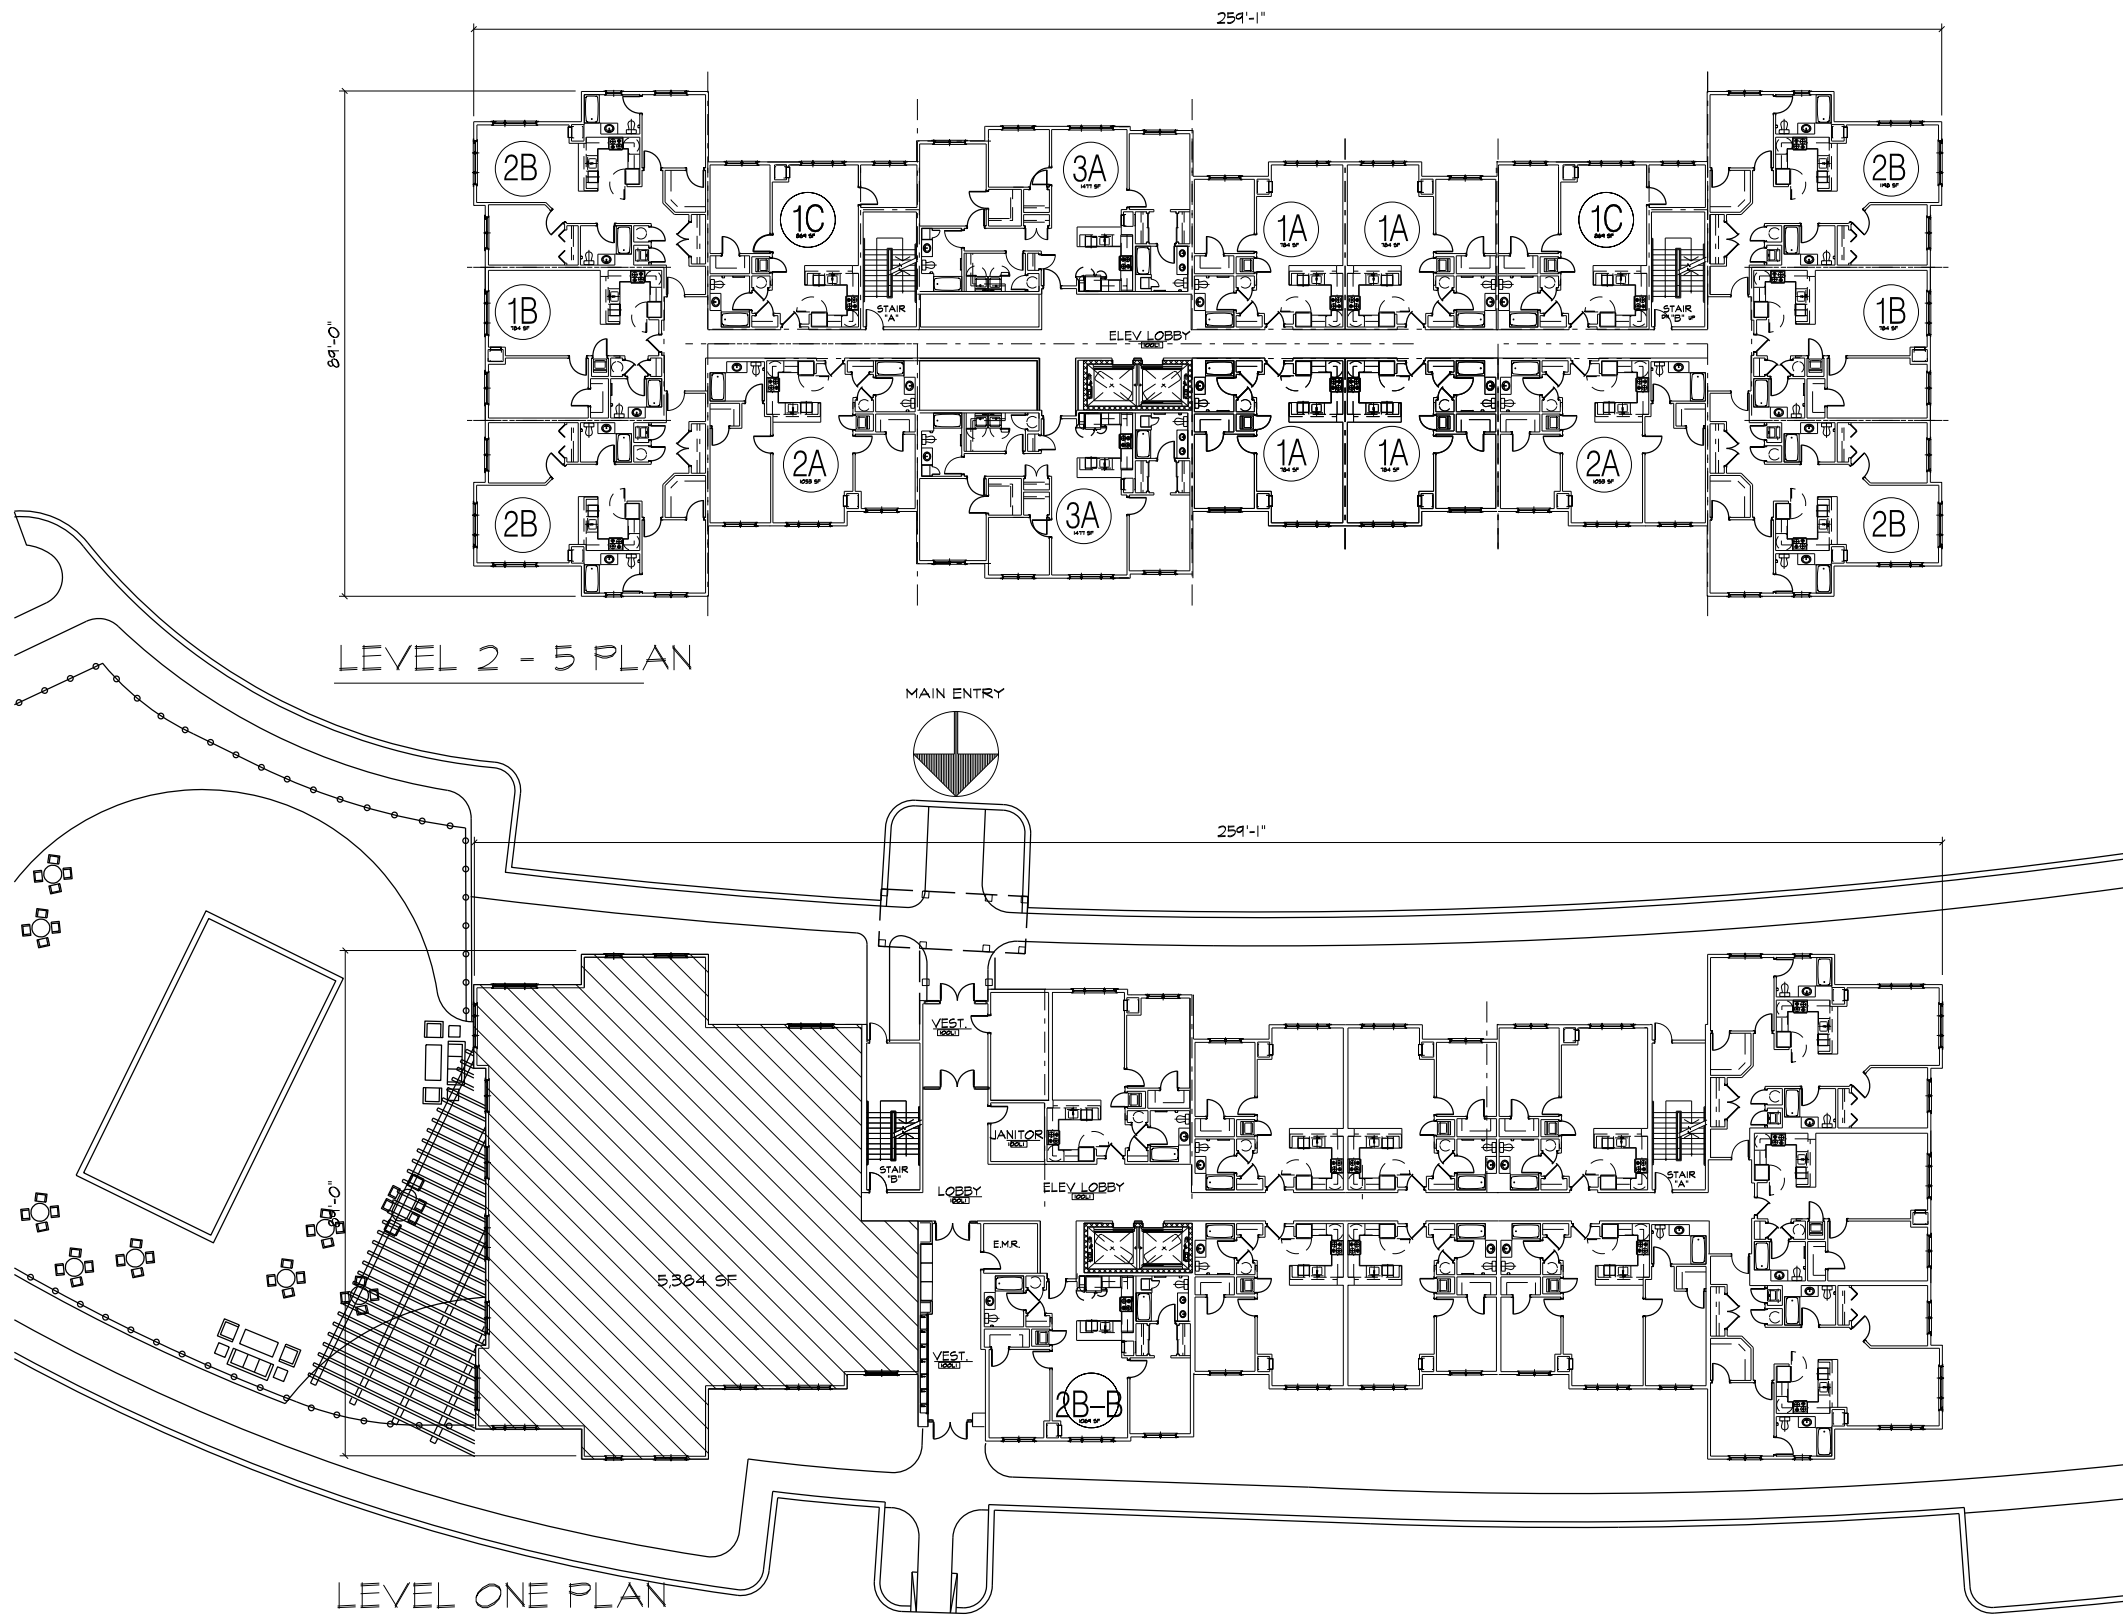

BLDG B

5 STORIES - 16 UNITS/FLR - LEVELS 2 - 5
11 UNITS - LEVEL ONE
75 UNITS

	784 SF ONE BEDROOM	843 SF ONE BEDROOM	864 SF ONE BEDROOM	864 SF ONE BEDROOM	828 SF ONE BEDROOM + DEN	853 SF ONE BEDROOM	1148 SF TWO BEDROOM	1041 SF TWO BEDROOM	1031 SF TWO BEDROOM	1434 SF THREE BEDROOM	
LEVEL	1A	1B	1C-1	1C	1A-1	2A	2B	2-BB	2-AL	3A	TOTAL
L-5	4	2	0	2	0	2	4	0	0	2	16
L-4	4	2	0	2	0	2	4	0	0	2	16
L-3	4	2	0	2	0	2	4	0	0	2	16
L-2	4	2	0	2	0	2	4	0	0	2	16
L-1	4	1	1	0	1	1	2	1	0	0	11
TOTAL	20	9	1	8	1	4	18	1	0	8	75

UNIT TYPE			
1 BED	2 BED	3 BED	TOTAL (3 BLDGS.)
34	28	8	272

FLOOR AREA BY LEVEL					
L-1	L-2	L-3	L-4	L-5	TOTAL
18,585 GSF	18,585 GSF	18,585 GSF	18,585 GSF	18,585 GSF	42,925 GSF


NOTE: SQUARE FOOTAGE CALCULATIONS ARE MEASURED FROM THE CENTERLINE OF DIVISING & CORRIDOR WALLS AND THE OUTSIDE FACE OF STUD ON EXTERIOR WALLS.

CONCEPTUAL PLANS - BLDG B


STONE RIDGE
MILFORD, MA

Scale: 1" = 16'-0" 02 - 20 - 18

B1-1

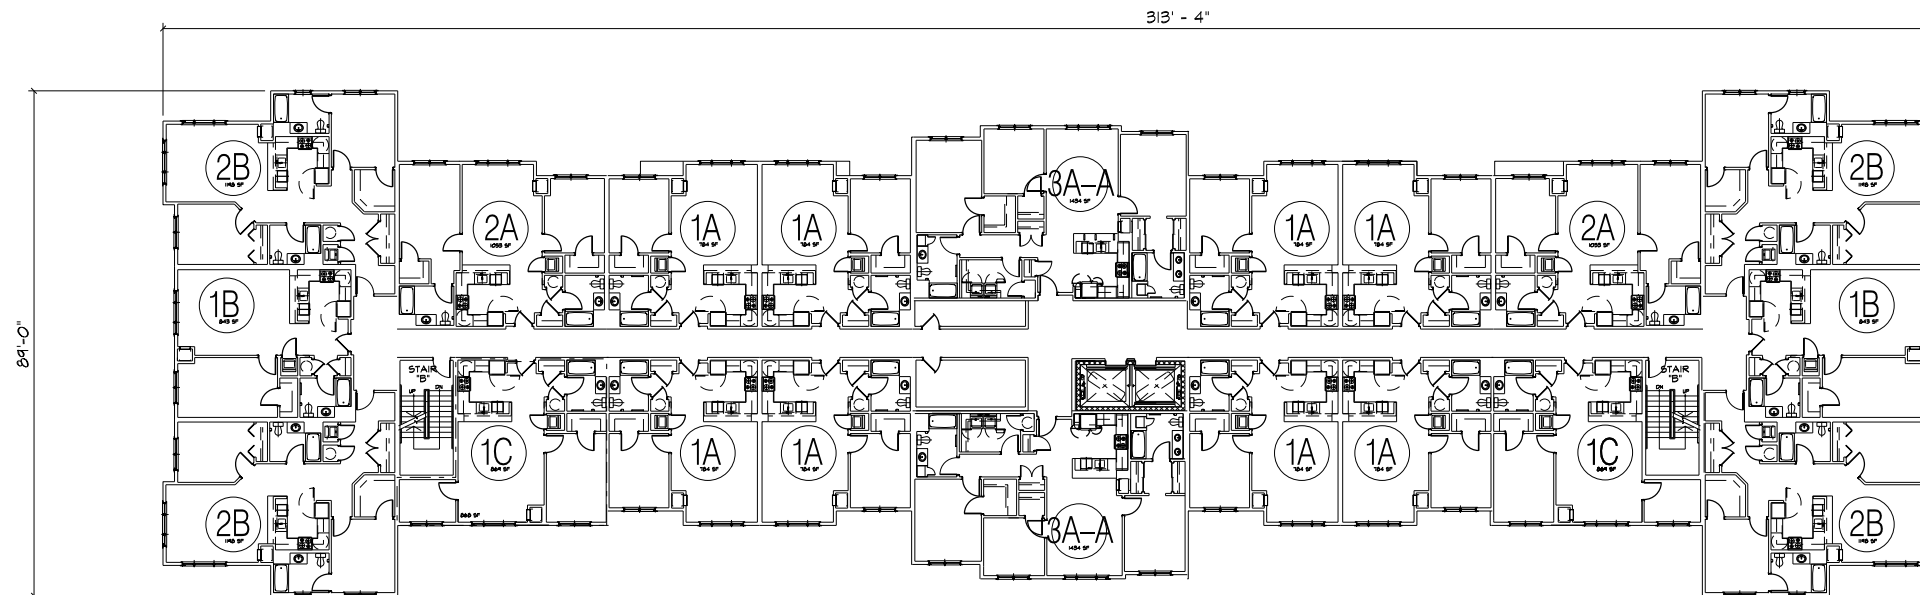

LEVEL 2 - 5 PLAN

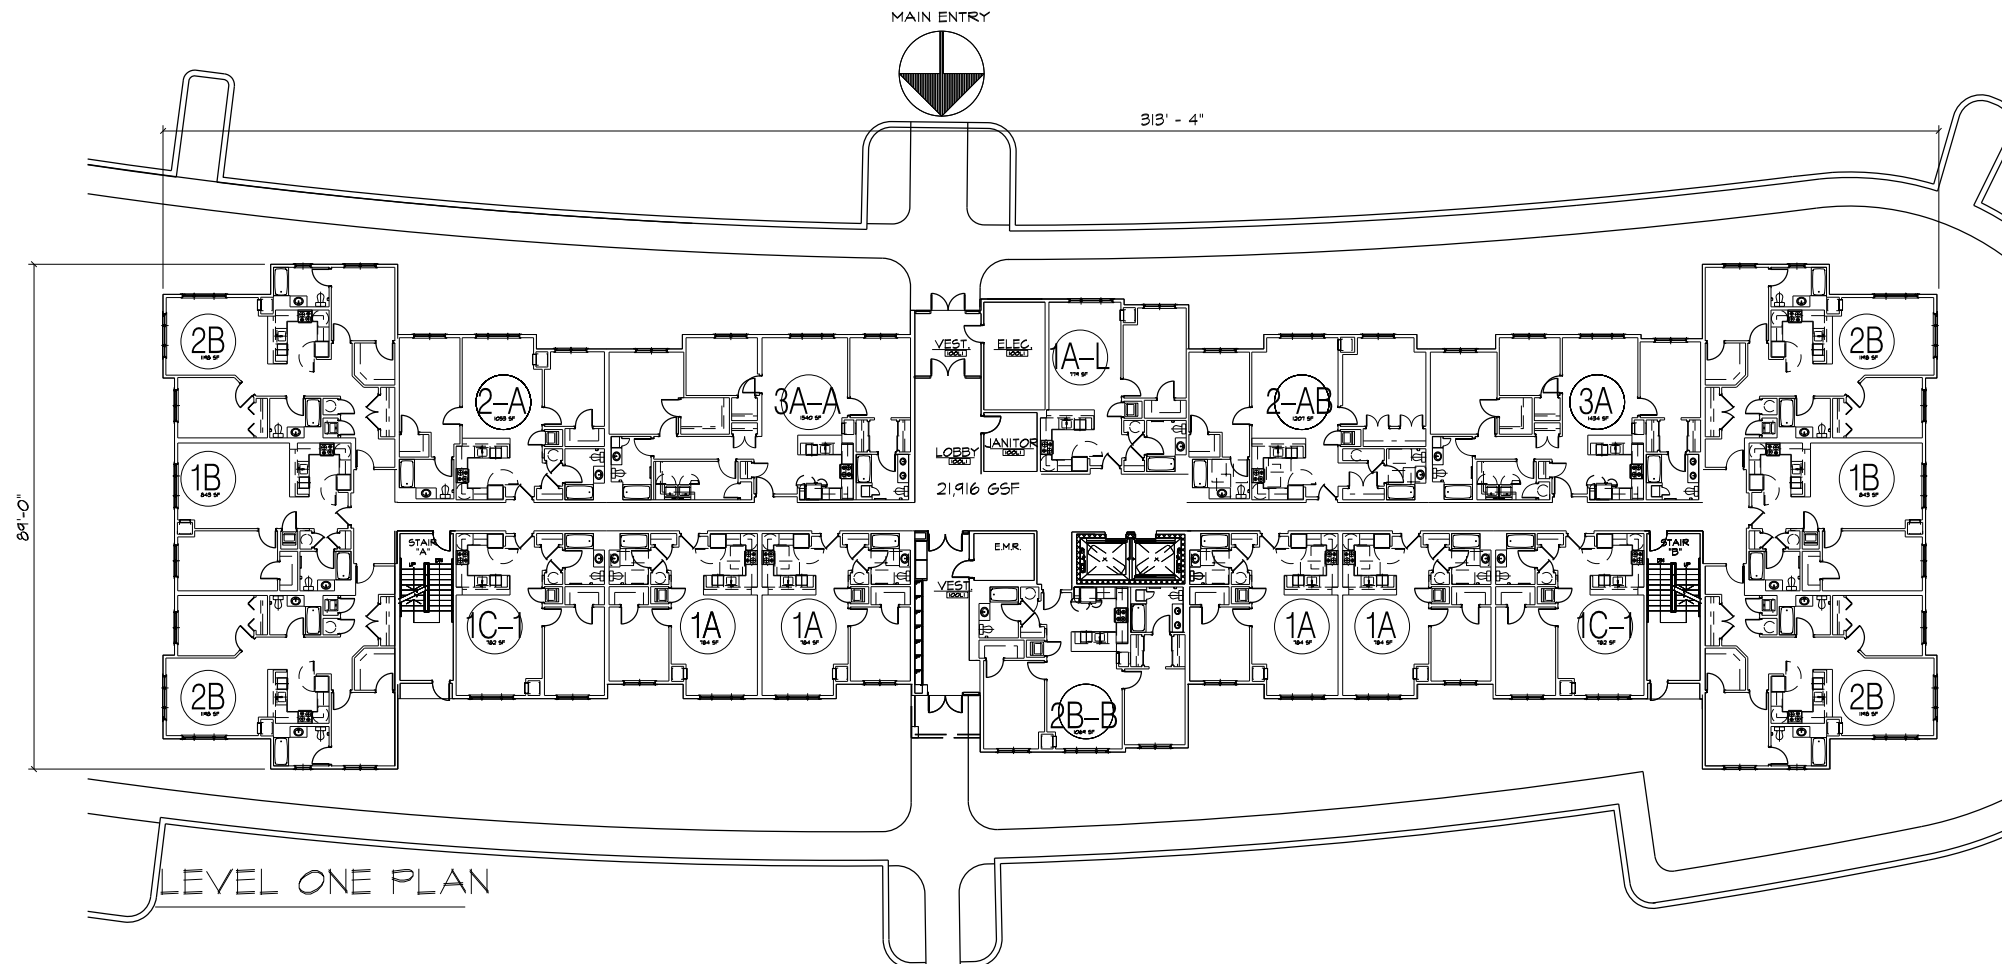

LEVEL ONE PLAN

BLDG. C

5 STORIES - 20 UNITS/FLR - LEVELS 2 - 5
18 UNITS - LEVEL 1
98 UNITS

BLDG. C - 5 STORIES	UNIT TYPE												TOTAL
	1A	1B	1C-1	1A-L	1C	2A	2B	2-AB	2-BB	2-AL	3A	3A	
L-5	8	2	0	0	2	2	4	0	0	0	2	2	20
L-4	8	2	0	0	2	2	4	0	0	0	2	2	20
L-3	8	2	0	0	2	2	4	0	0	0	2	2	20
L-2	8	2	0	0	2	2	4	0	0	0	2	2	20
L-1	4	2	2	1	0	1	4	1	1	0	2	18	18
TOTAL	36	10	2	1	8	4	20	1	1	0	10	98	98

UNIT TYPE			
1 BED	2 BED	3 BED	TOTAL (3 BLDGS)
51	31	10	212

FLOOR AREA BY LEVEL					
L-1	L-2	L-3	L-4	L-5	TOTAL
21,915 GSF	21,915 GSF	21,915 GSF	21,915 GSF	21,915 GSF	109,575 GSF

NOTE: SQUARE FOOTAGE CALCULATIONS ARE MEASURED FROM THE CENTERLINE OF DIVIDING & CORRIDOR WALLS AND THE OUTSIDE FACE OF STUD ON EXTERIOR WALLS.

CONCEPTUAL PLANS - BLDG C

STONE RIDGE
MILFORD, MA

Scale: 1" = 16'-0" 02 - 20 - 18


C1-1




200 SUMMIT DRIVE
BURLINGTON, MA

sheskeyARCHITECTS


14 Franklin Street Quincy, MA 02169 | sheskeyarchitects.com | 617-770-2010

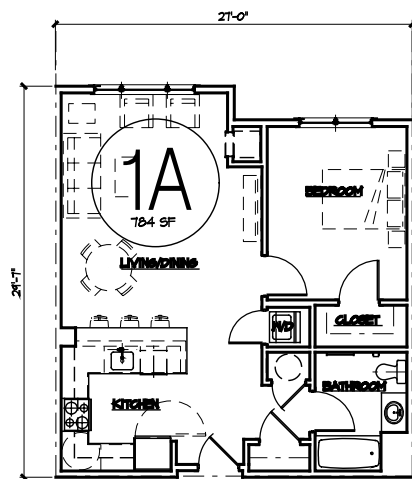


1 UNIT PLAN 1-A - ONE BR
1/16" = 1'-0"

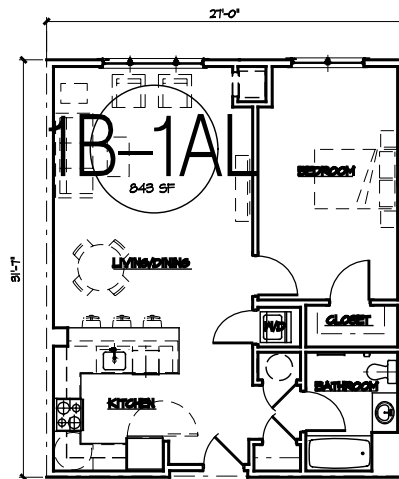


2 UNIT PLAN 1-A / 1A-L - 1BR
1/16" = 1'-0"

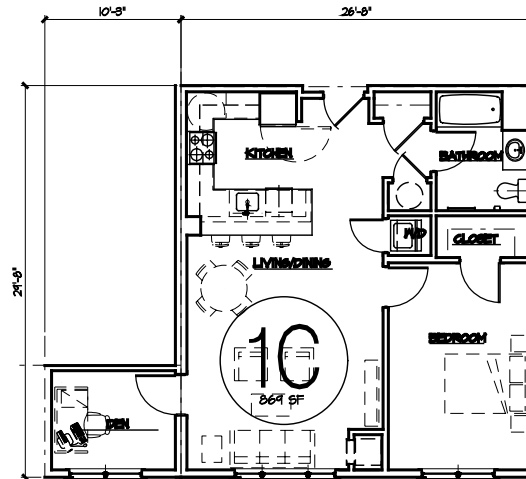


3 UNIT PLAN 1-C - 1 BR + DEN
1/16" = 1'-0"

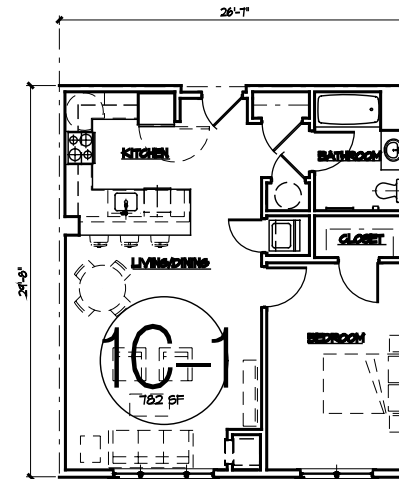


4 UNIT PLAN 1-C1 - 1BR
1/16" = 1'-0"

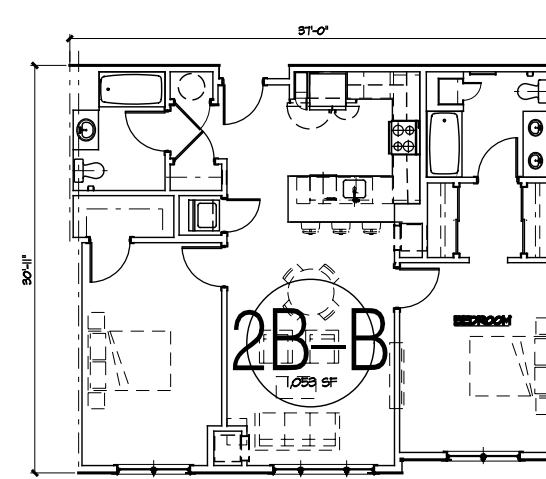


5 UNIT PLAN 2B-B - 2BR
1/16" = 1'-0"

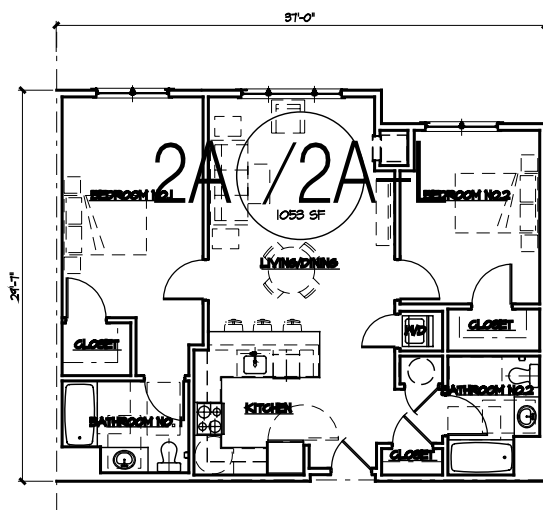


6 UNIT PLAN 2-A / 2A-L - 2BR
1/16" = 1'-0"

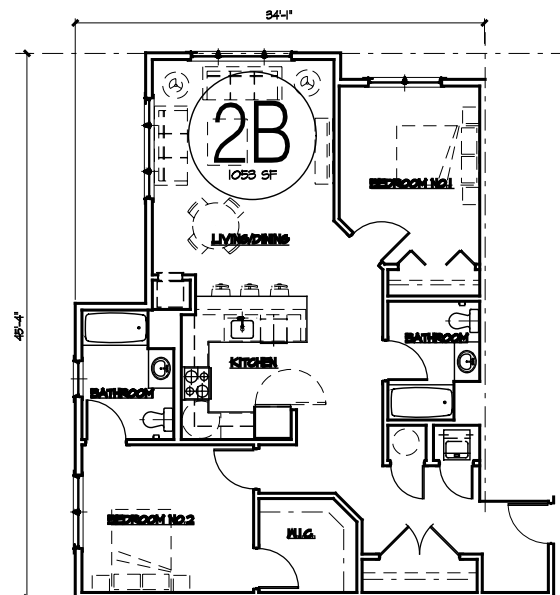

7 UNIT PLAN 2-B - 2BR
1/16" = 1'-0"

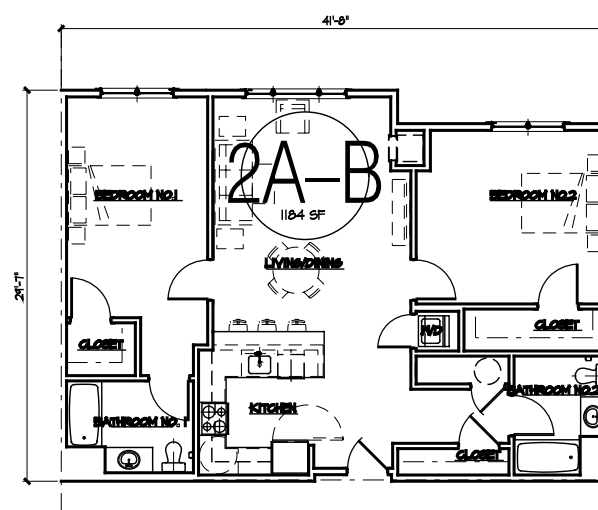

8 UNIT PLAN 2-AB - 2BR
1/16" = 1'-0"

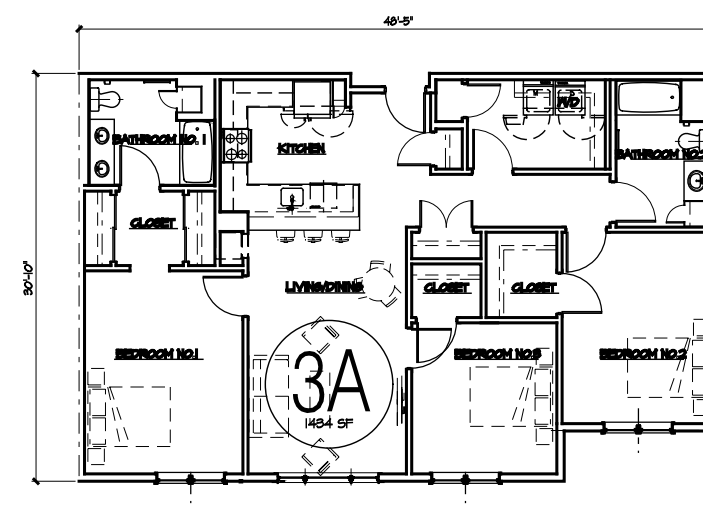

9 UNIT PLAN 3-A - 3BR
1/16" = 1'-0"